



CORTE DD
ESCALA: 1:75

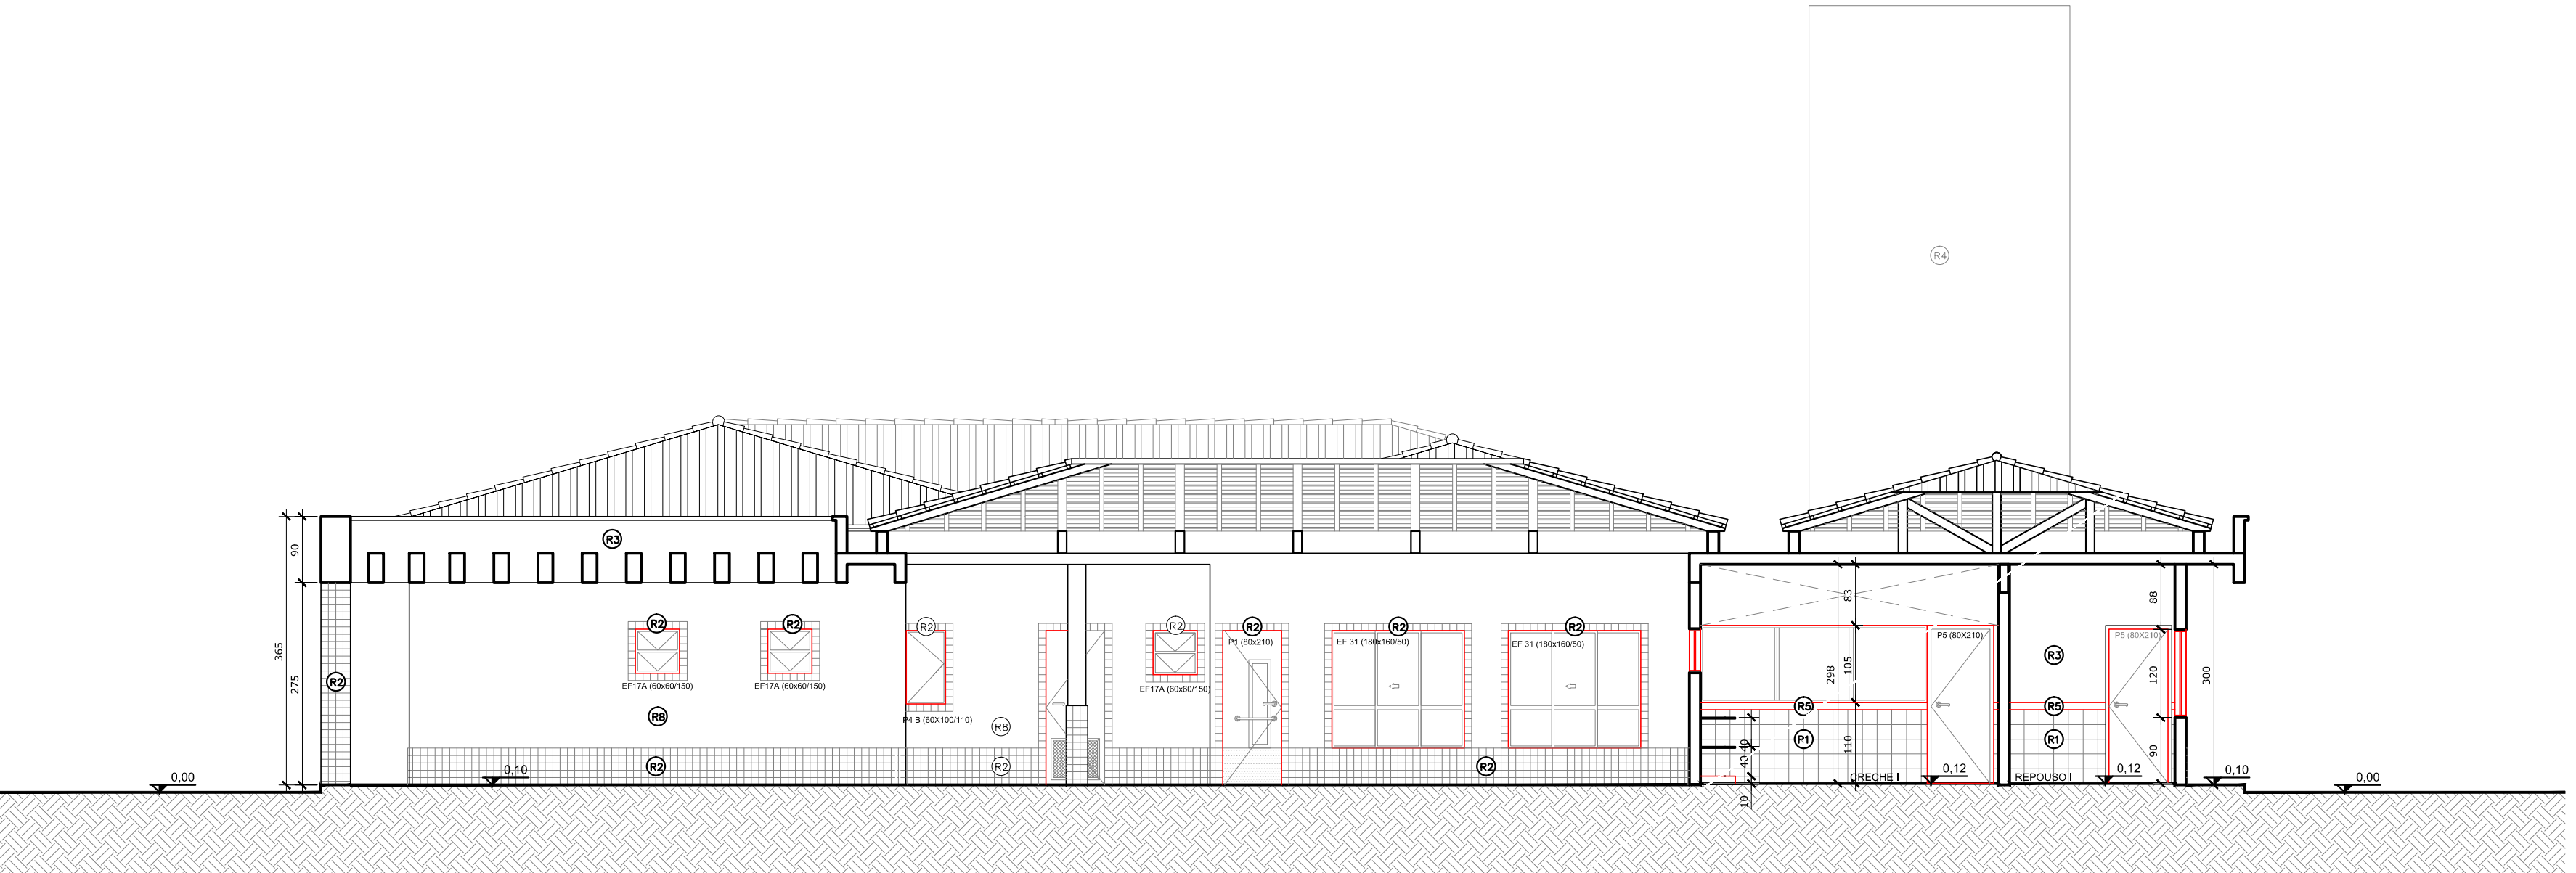

CORTE EE
ESCALA: 1:75

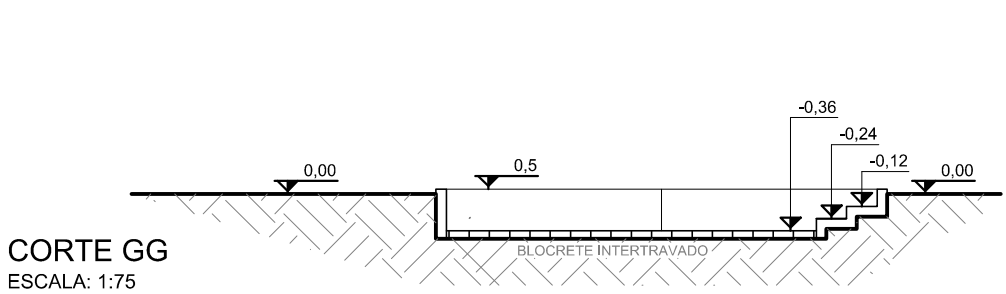

CORTE GG
ESCALA: 1:75



CORTE FF
ESCALA: 1:75

2 - REVESTIMENT